


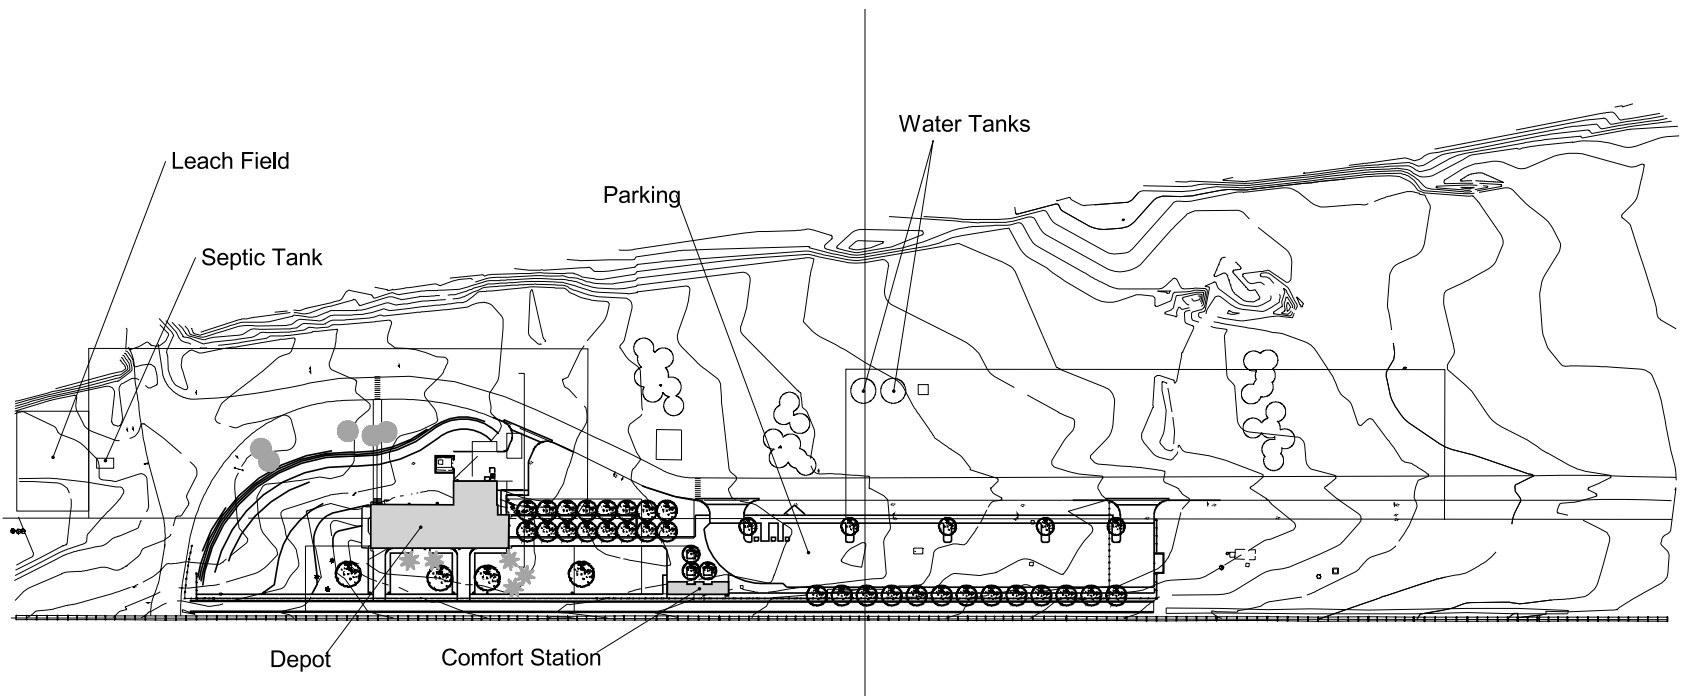
Figure 5. Kelso Depot
Proposed Site Plan



Legend:
■ Depot and Comfort Station
■ Existing Tree Canopy

National Park Service
Barstow, CA
170 | 1 2006
0401 | MOCA

100 0 100 200 Feet
1:1,500



Source: Architectural Resources Group
San Francisco, CA